



① REAR ELEVATION  
3/16" = 1'-0"



② LEFT ELEVATION  
3/16" = 1'-0"

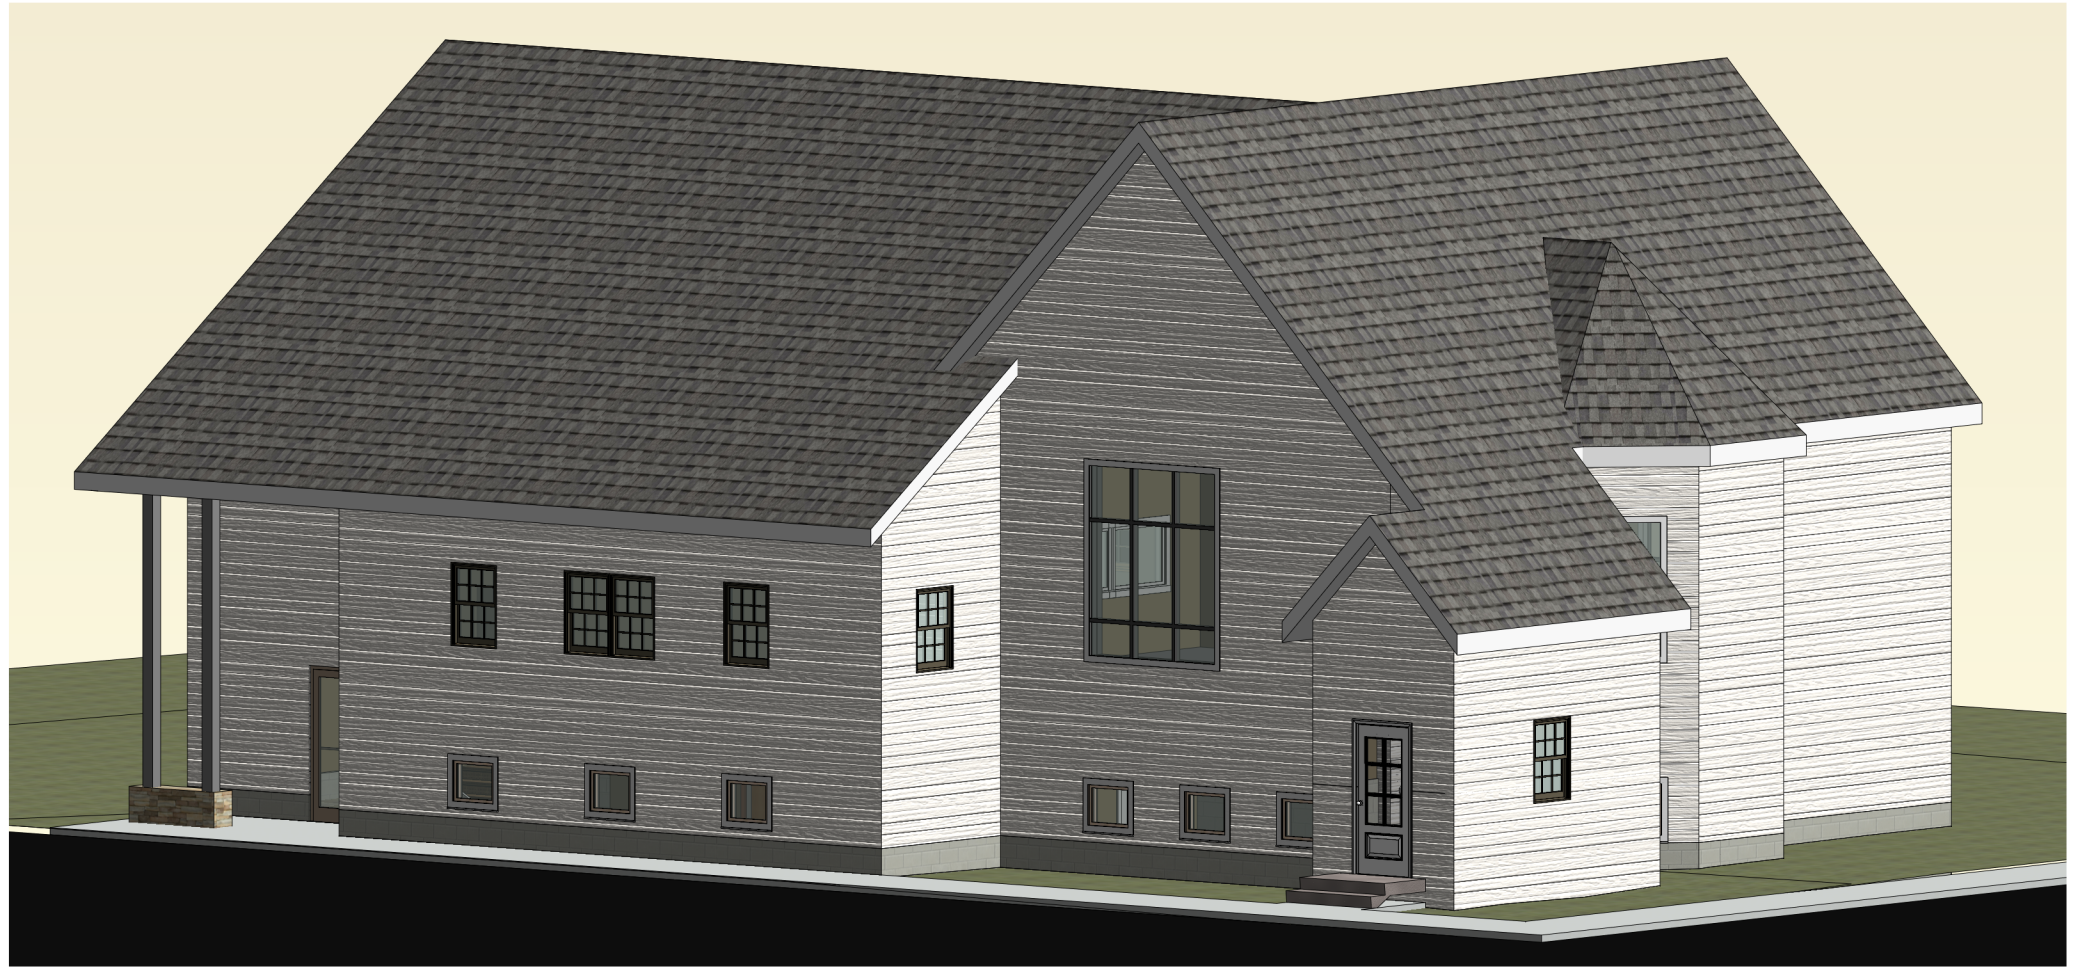

③ Copy of (3D)



**R. HENRY**  
CONSTRUCTION

No.	Description	Date

**REED  
REMODEL  
ELEVATIONS**

Date	2-20-12
Drawn by	James Swenson

**A102**

Scale	3/16" = 1'-0"
-------	---------------

2/20/2012 9:21:11 AM